



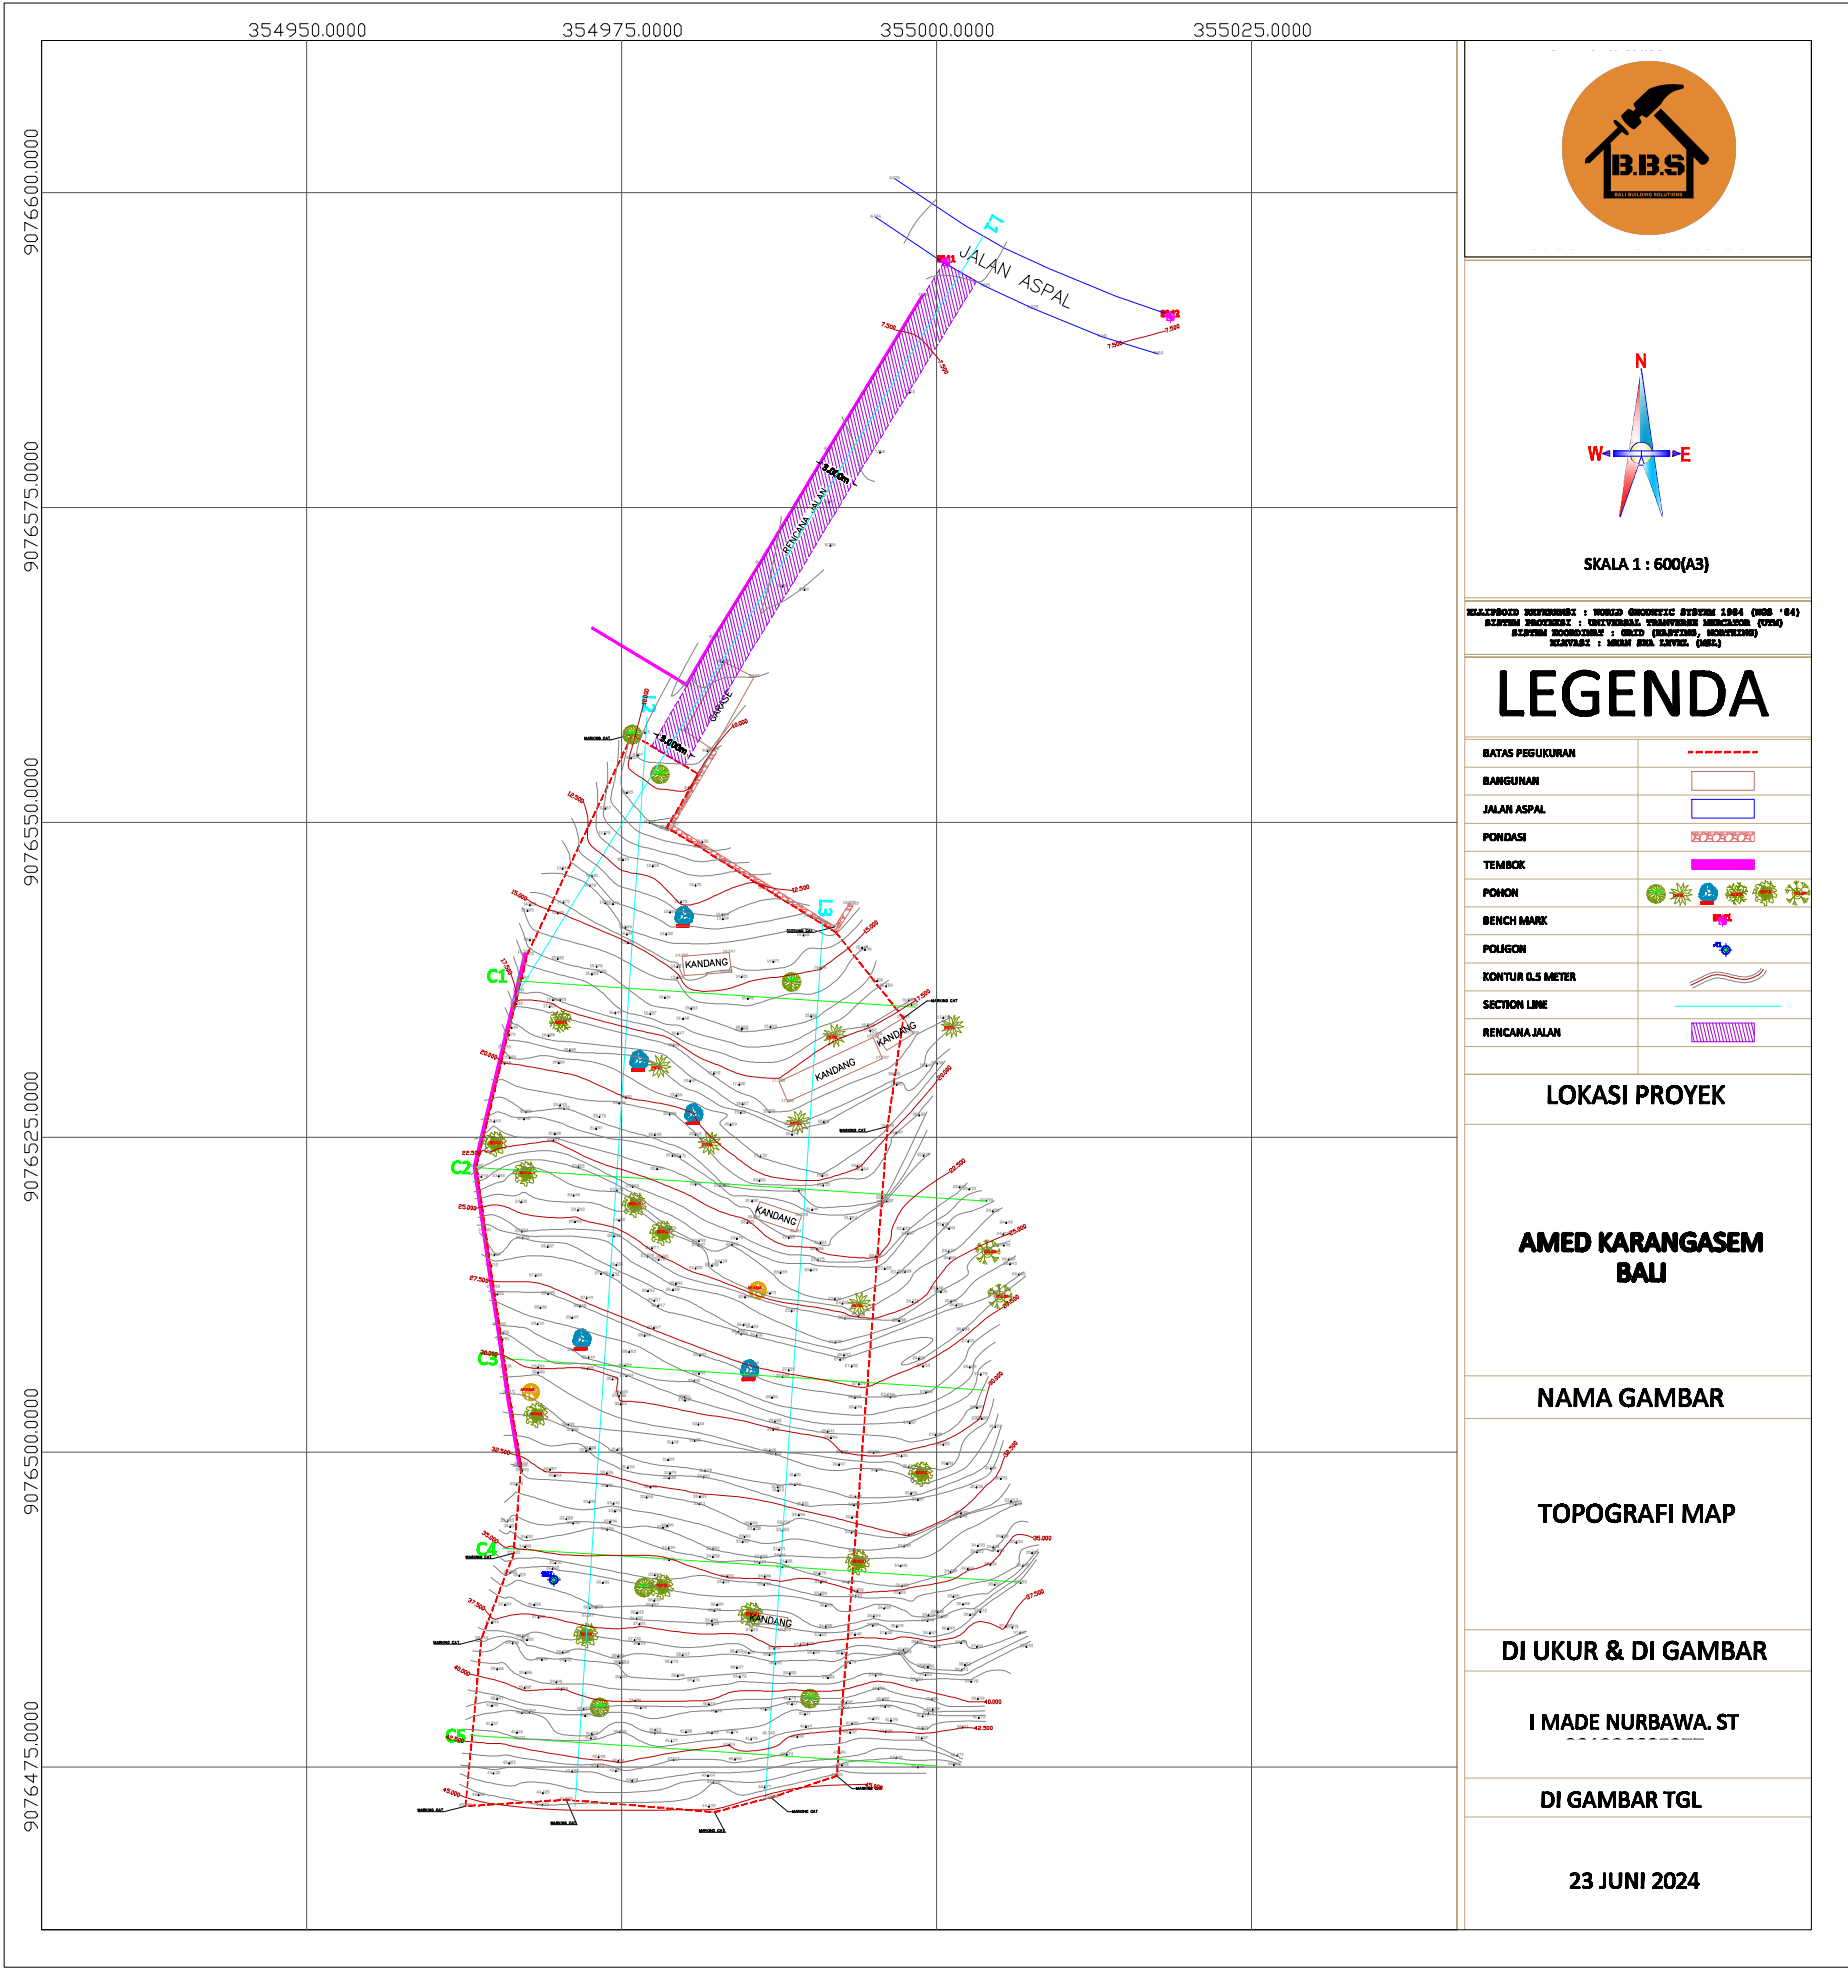

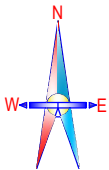

SKALA 1 : 850(A3)

ELLIPSOID REFERENSI : WORLD GEODETIC SYSTEM 1984 (WGS '84)
SISTEM PROYEKSI : UNIVERSAL TRANSVERSE MERCATOR (UTM)
SISTEM KOORDINAT : GRID (EASTING, NORTHING)
ELEVASI : MEAN SEA LEVEL (MSL)

LEGENDA

BATAS PEGUKURAN	
BANGUNAN	
JALAN ASPAL	
PONDASI	
TEMBOK	
POHON	
BENCH MARK	
POLIGON	
KONTUR 0.5 METER	
SECTION LINE	
RENCANA JALAN	

LOKASI PROYEK

AMED KARANGASEM
BALI

NAMA GAMBAR

OVERLAP GOOGLE MAP

DI UKUR & DI GAMBAR

I MADE NURBAWA. ST


DI GAMBAR TGL

23 JUNI 2024


LONG & CROSS SECTION

SKALA VERTIKAL & HORIZONTAL 1 : 800(A3)


DATUM ELEV
1.00
GROUP SECTION
SECTION L1

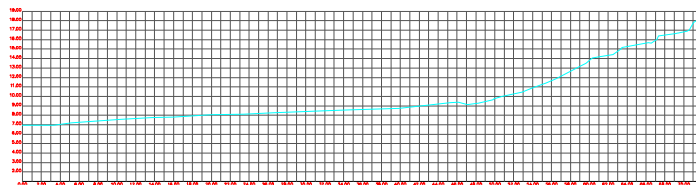


DATUM ELEV
1.00
GROUP SECTION
SECTION L2

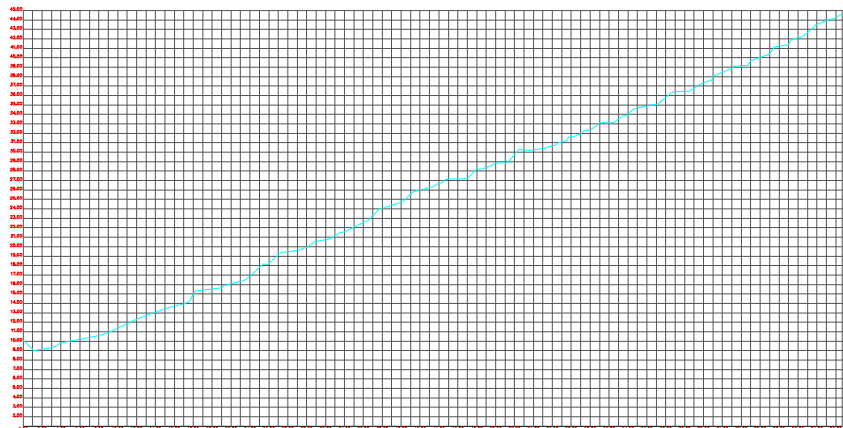


DATUM ELEV
1.00
GROUP SECTION
SECTION L3

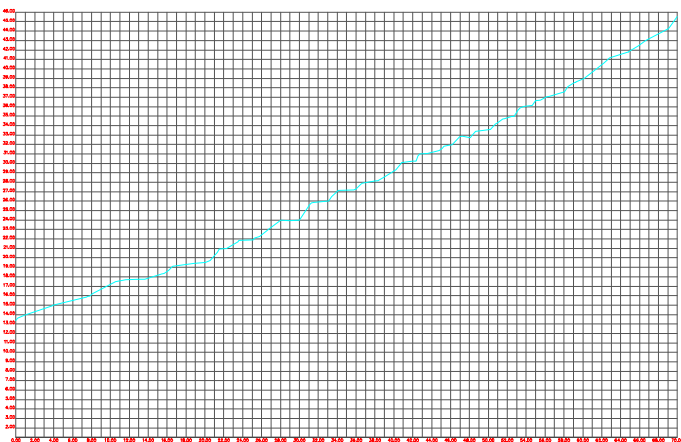


DATUM ELEV
1.00
GROUP SECTION
SECTION C1

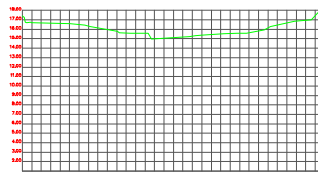


DATUM ELEV
1.00
GROUP SECTION
SECTION C2

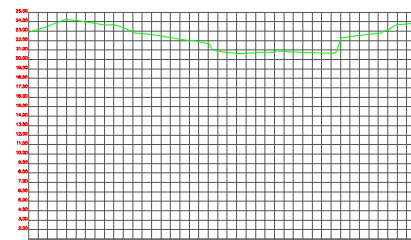


DATUM ELEV
1.00
GROUP SECTION
SECTION C3

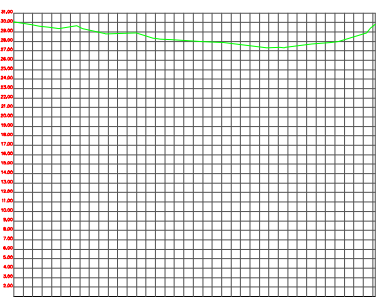

DATUM ELEV
1.00
GROUP SECTION
SECTION C4

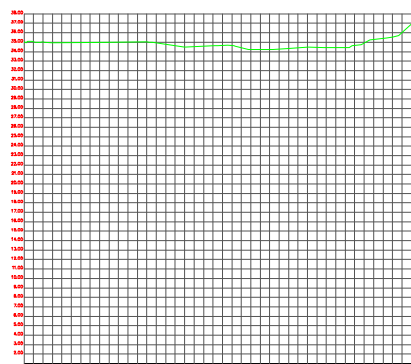

DATUM ELEV
1.00
GROUP SECTION
SECTION C5

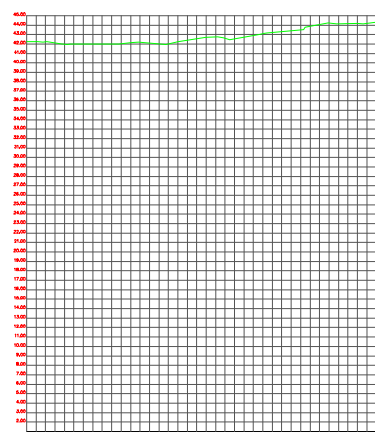

3D MAP LOKASI AMED KARANGASEM BALI

